

Hall Layout Guidance

1350mm x 900mm wheel chair bay.

Capacity up to 200 people requires 2 disabled bays; higher capacity requires 1% of seating to be wheelchair bays.

Gangways minimum of 1050mm wide at all points and no more than 18m to an exit point. Gangways to be free of obstructions at all times.


Kitchen & store doors are kept locked during performances.

Minimum of 305mm space between rows required.

With unsecured seating a distance of 400mm between is required between rows to allow for movement.

All rows & seating to be numbered.

Block of seats no more than 14 sets wide. Each person should be sat no more than 7 seats to the nearest aisle or gangway.

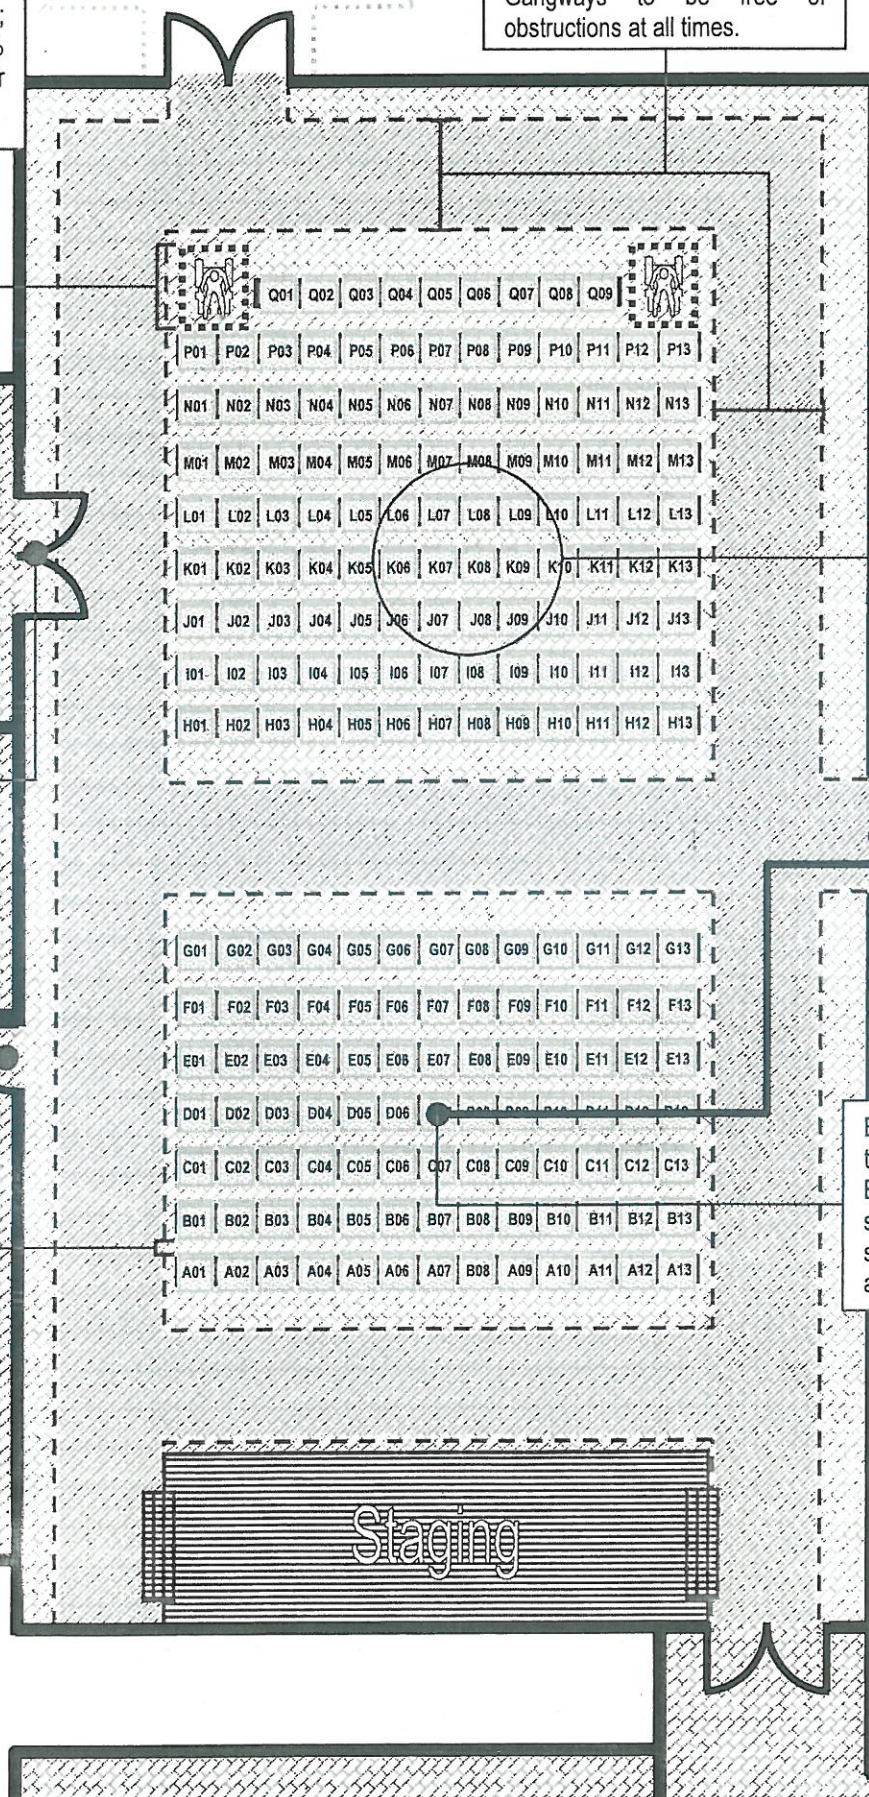

Staging